


# RADIONIČI CRTEŽ ZA OGRADU PORED PESACKE STAZE - SKD 2018

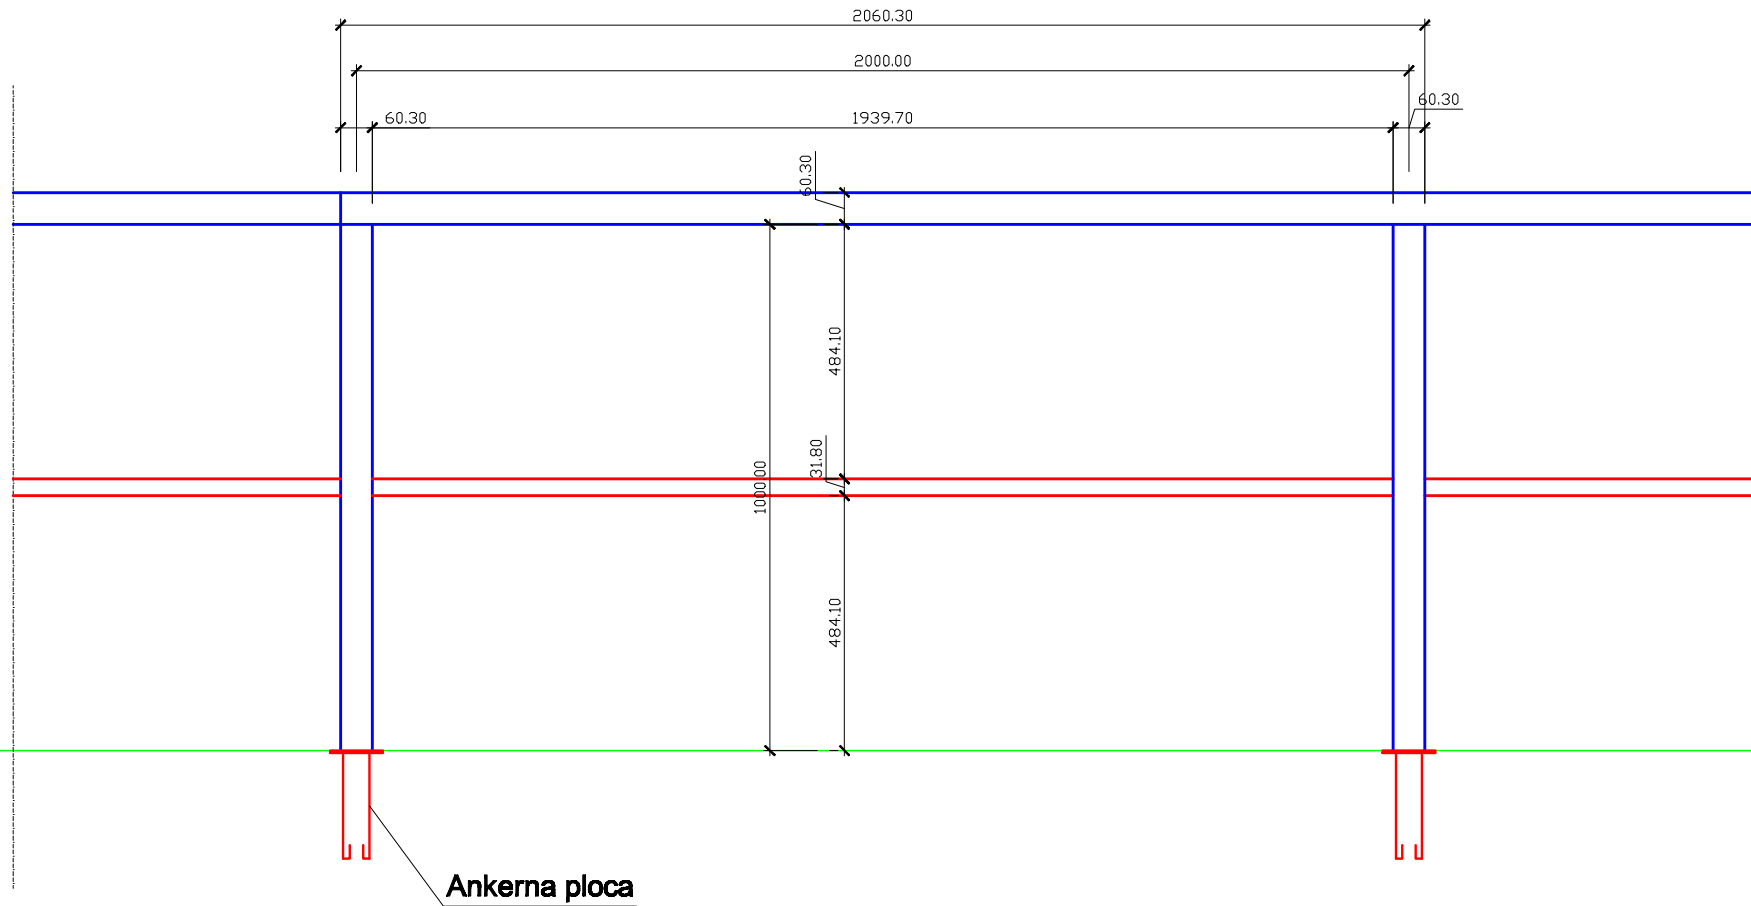

R=1:100

crtez 1